



Mezzanine update


# Mezzanine and cryostat

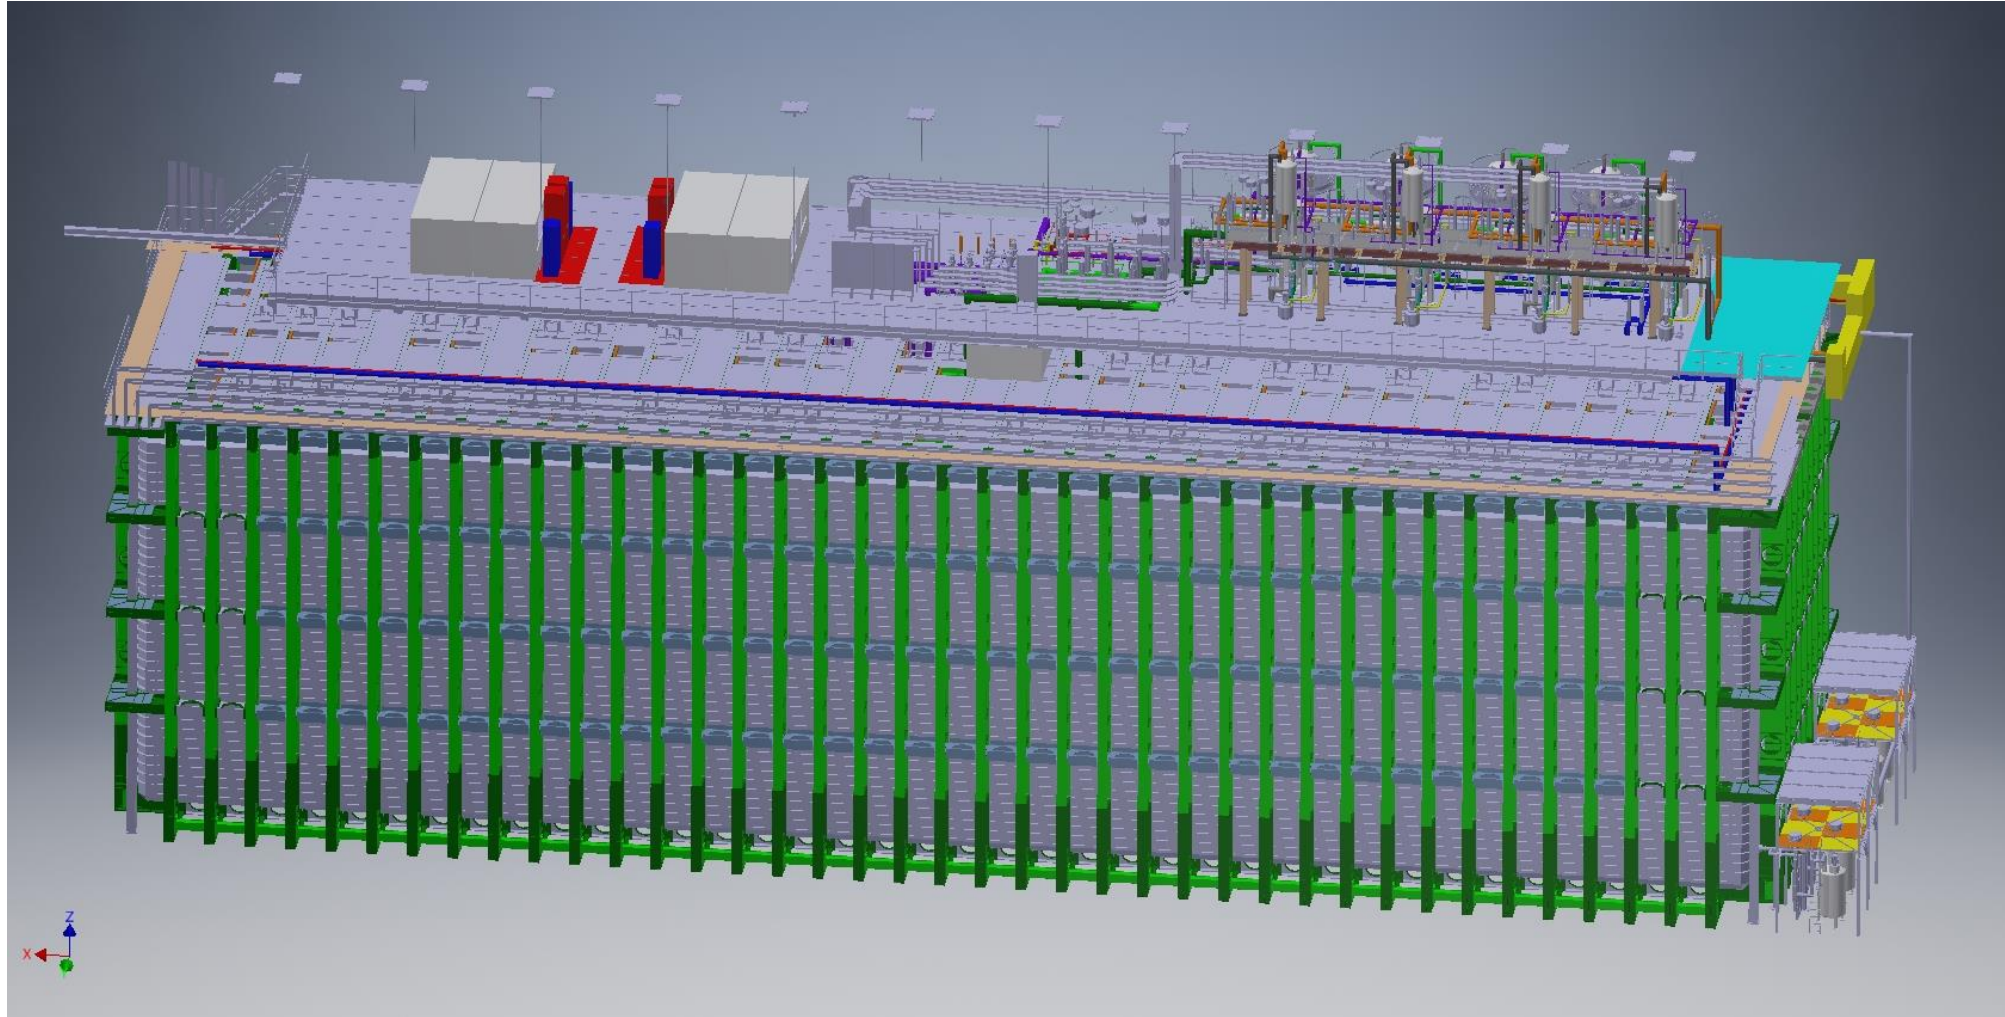

Extension – adds 10 m

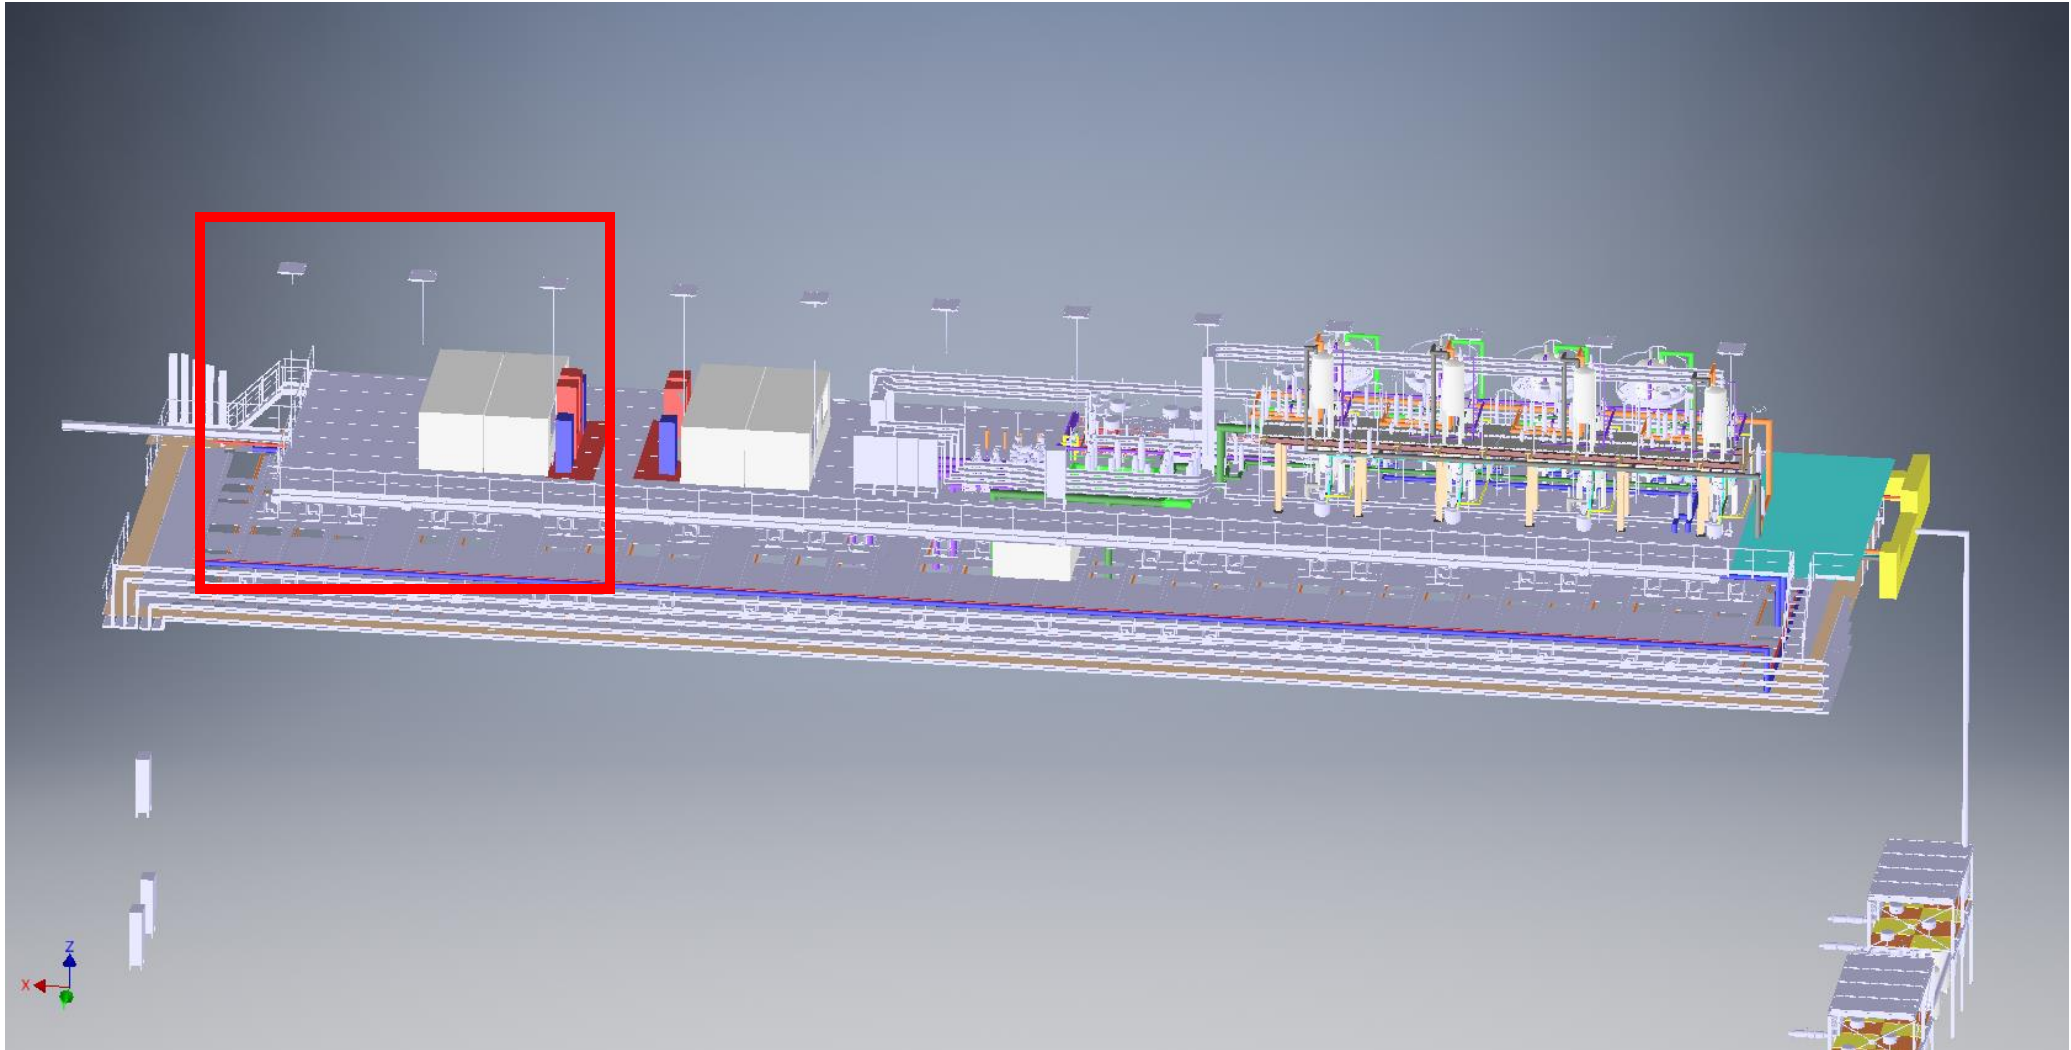

# Plan view

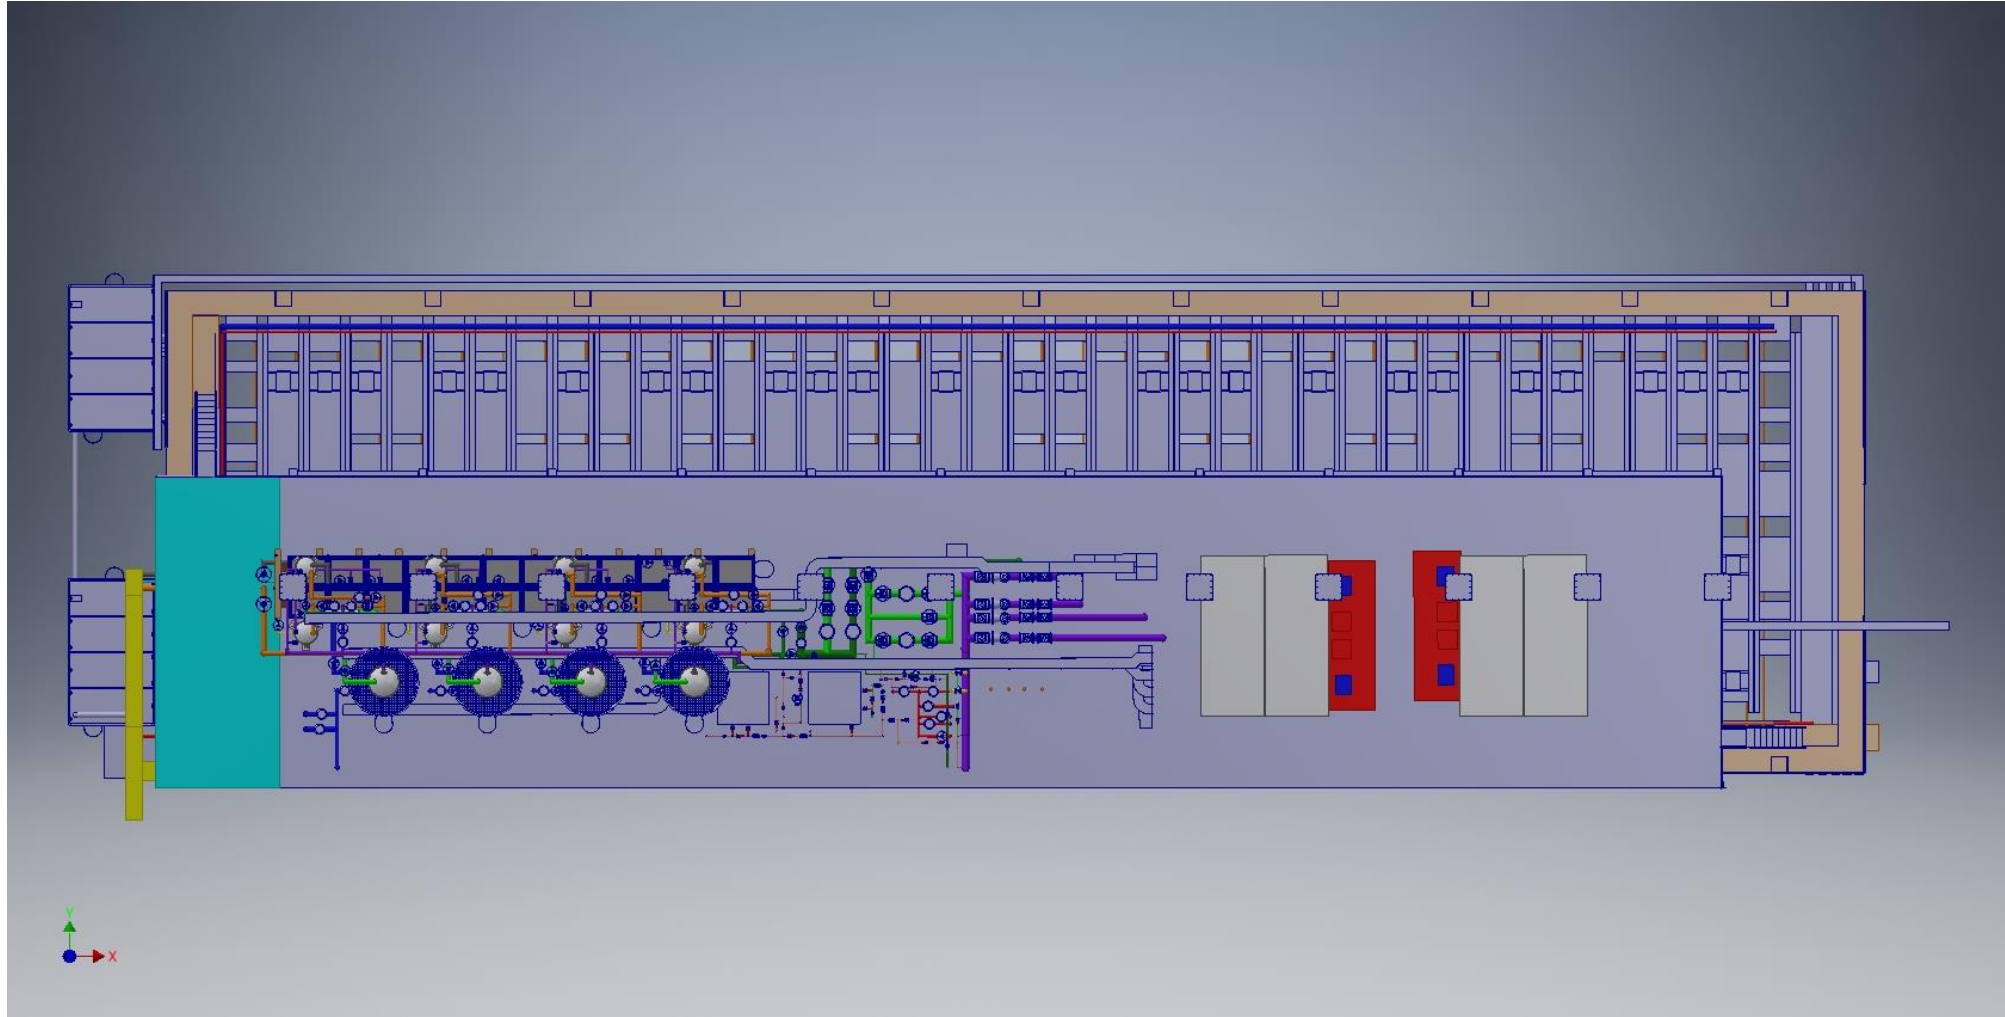

# Implications

- Changes to CF – adds 2 crown support points and 2 wall support
- Provides additional space for other equipment, barracks, etc. TBD
- Allows for the same design of mezzanine and proximity cryogenic systems for all cryostats.

