


Cabling Penetration Centerline Ordinate Dimension


Instrumentation Penetration

APA Hanger Centerline Ordinate Dimension


SECTION A-A

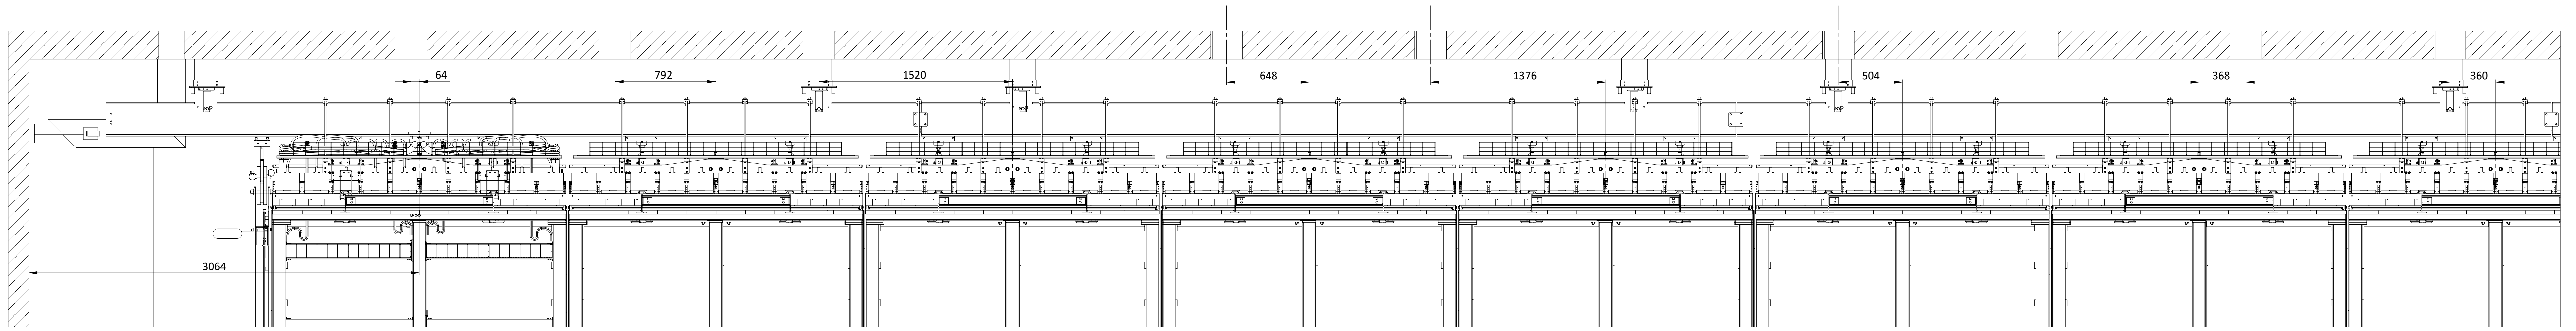

DETAIL B  
SCALE 1 : 20

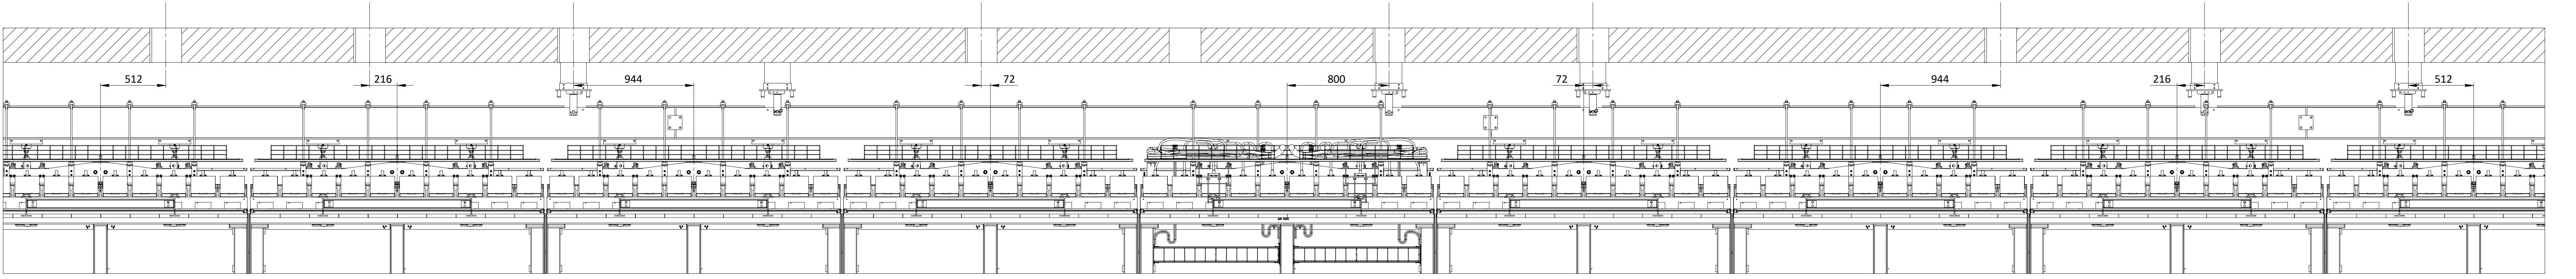

DETAIL C  
SCALE 1 : 20

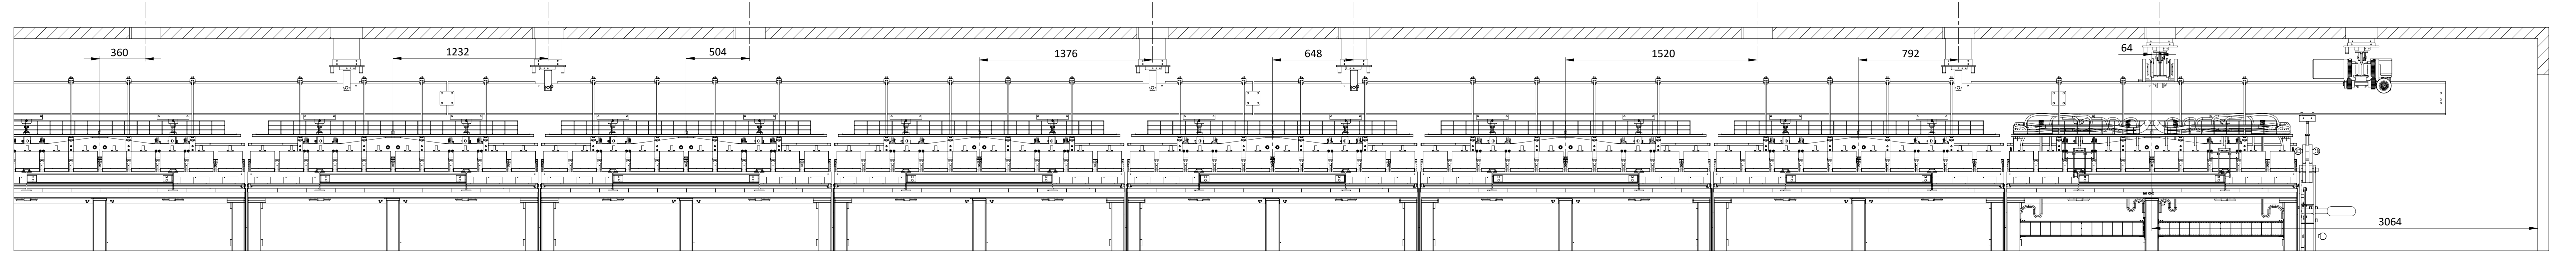

DETAIL D  
SCALE 1 : 20