
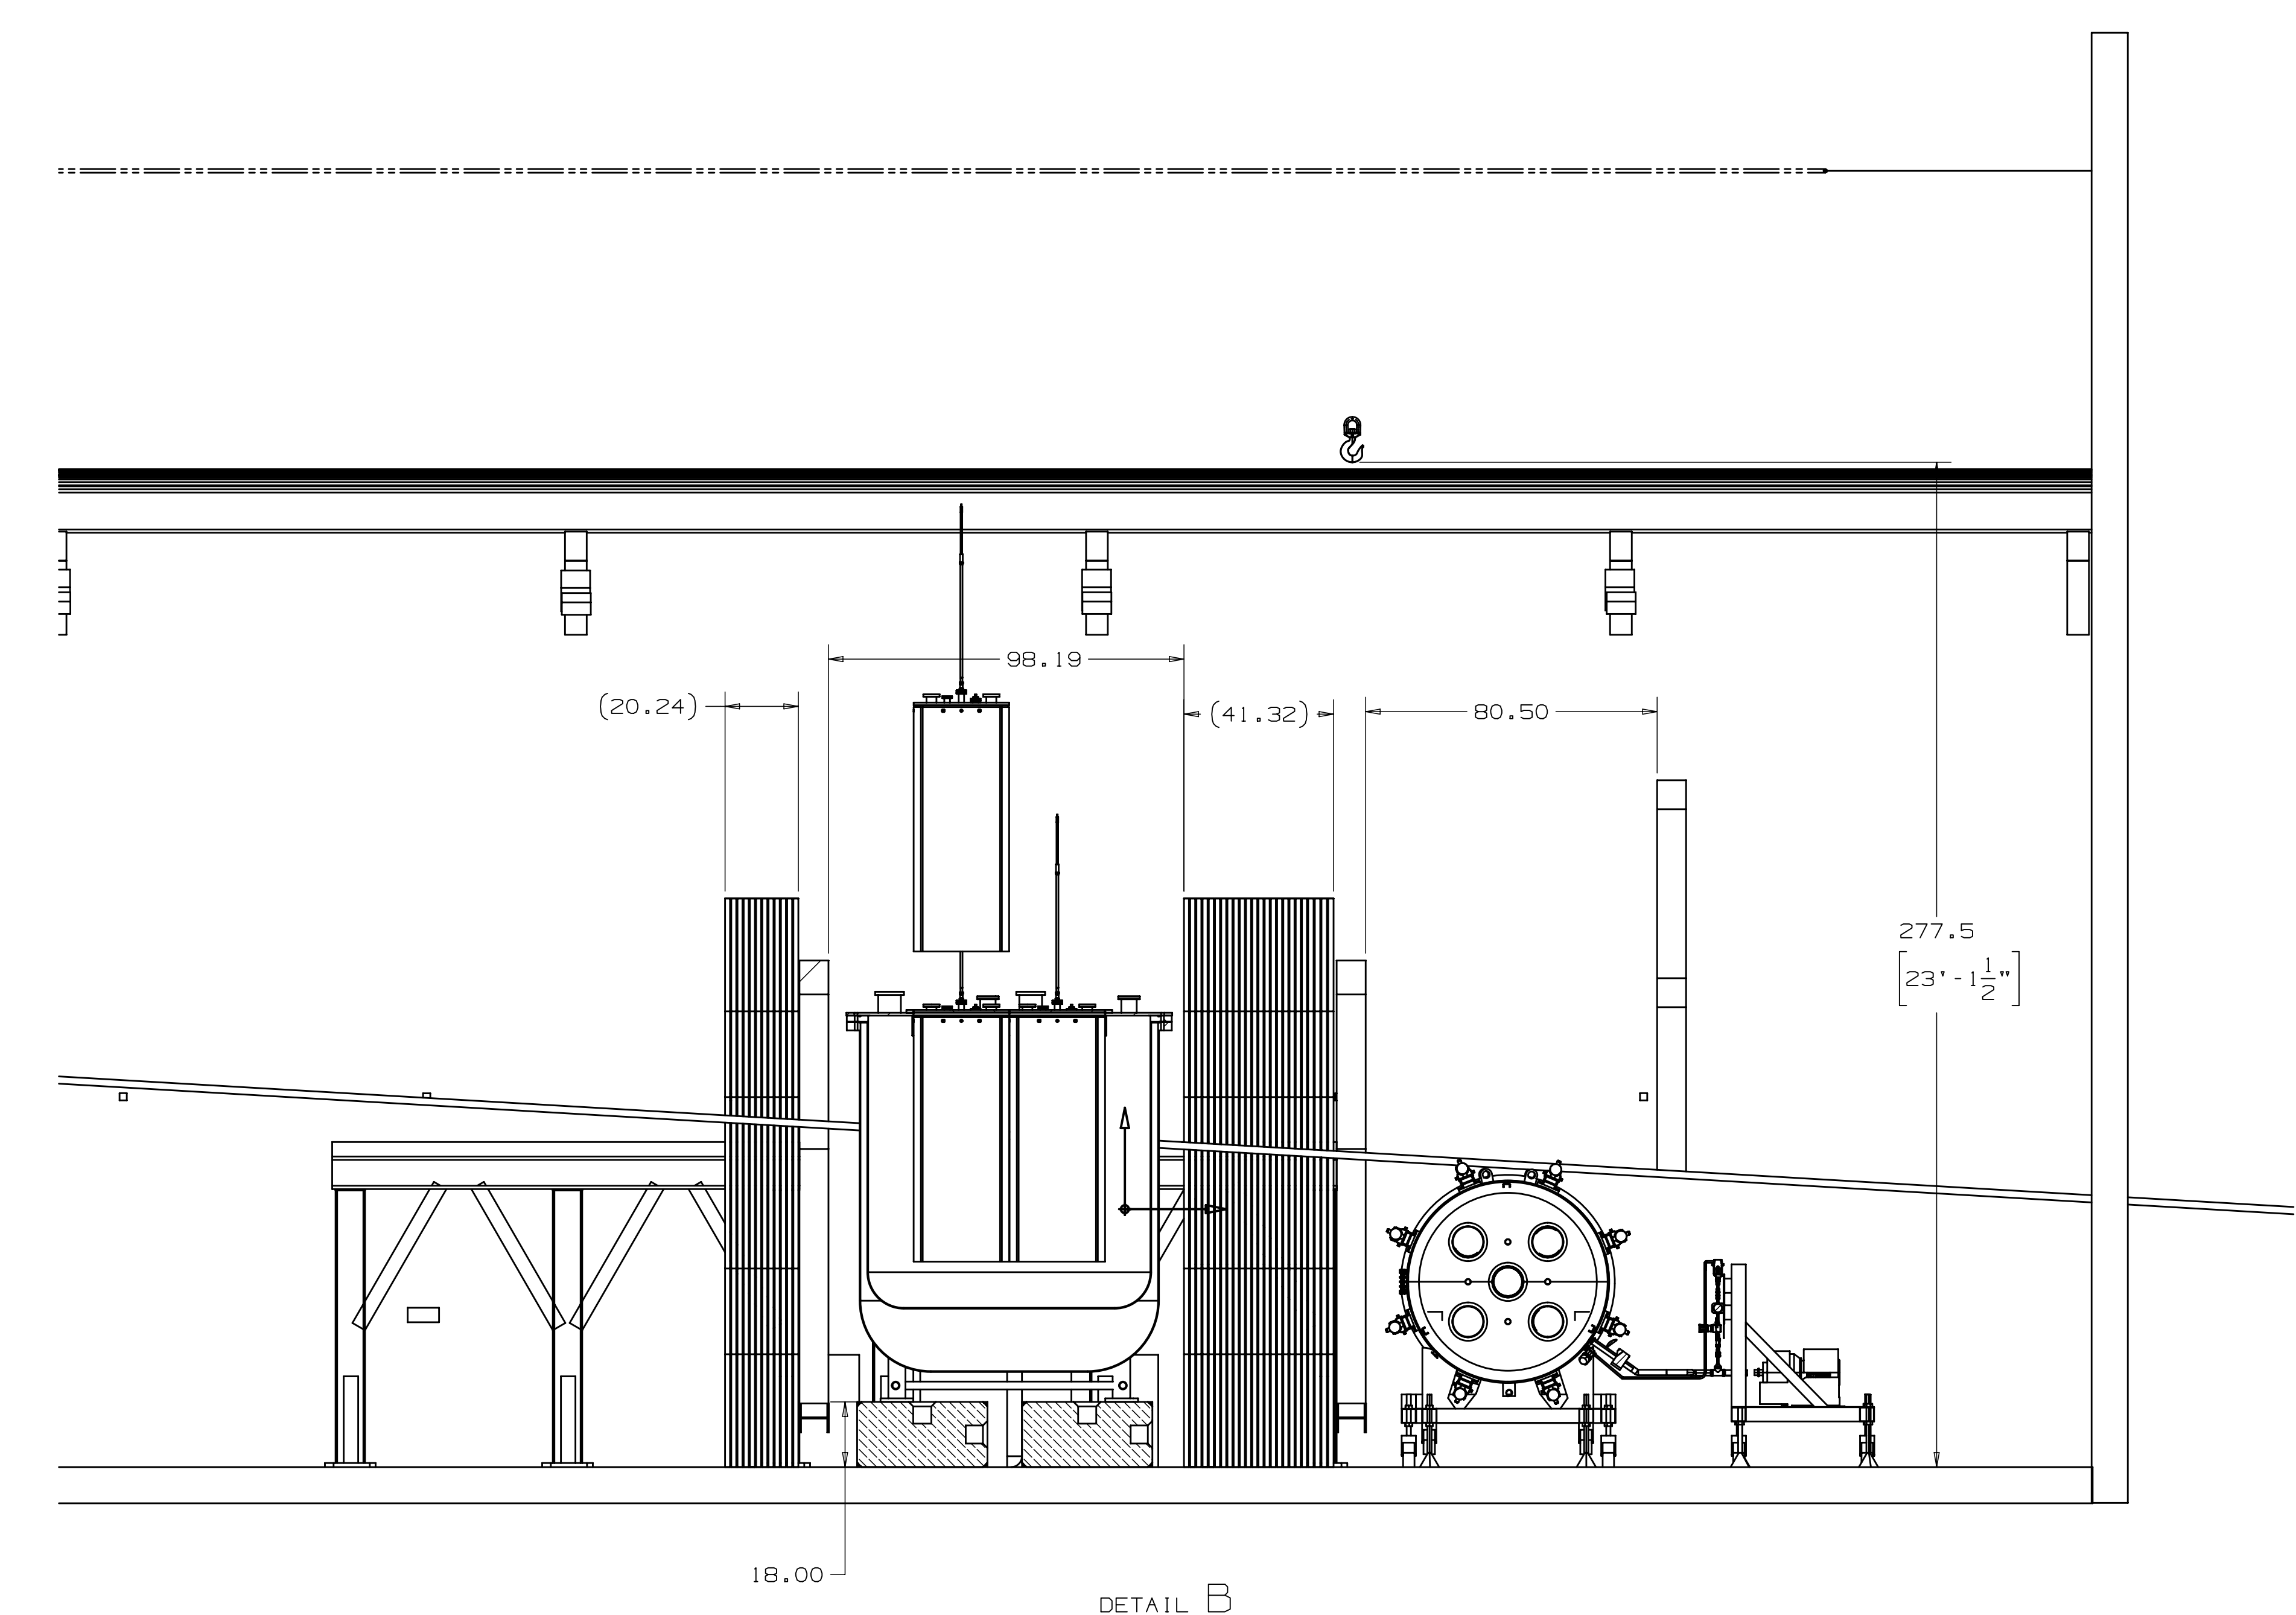
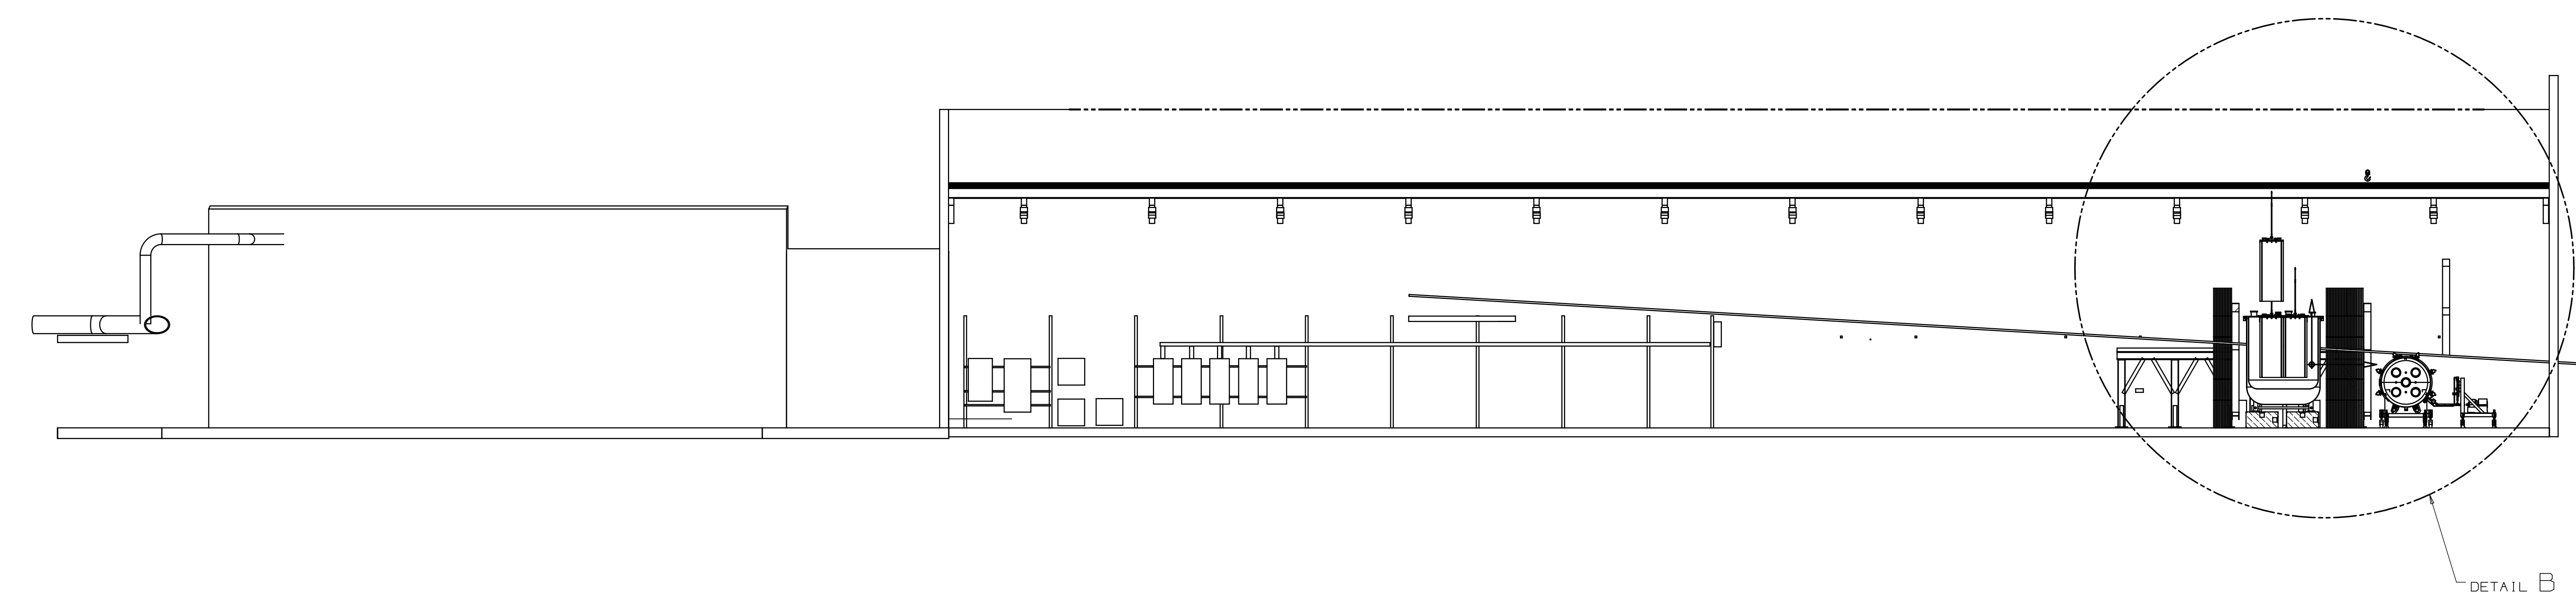


DESCRIPTION: ARGON CUBE 2X2 / MINOS ACCESS TUNNEL AND HALL
 PROJECT: TUNNEL
 CATEGORY: TUNNEL

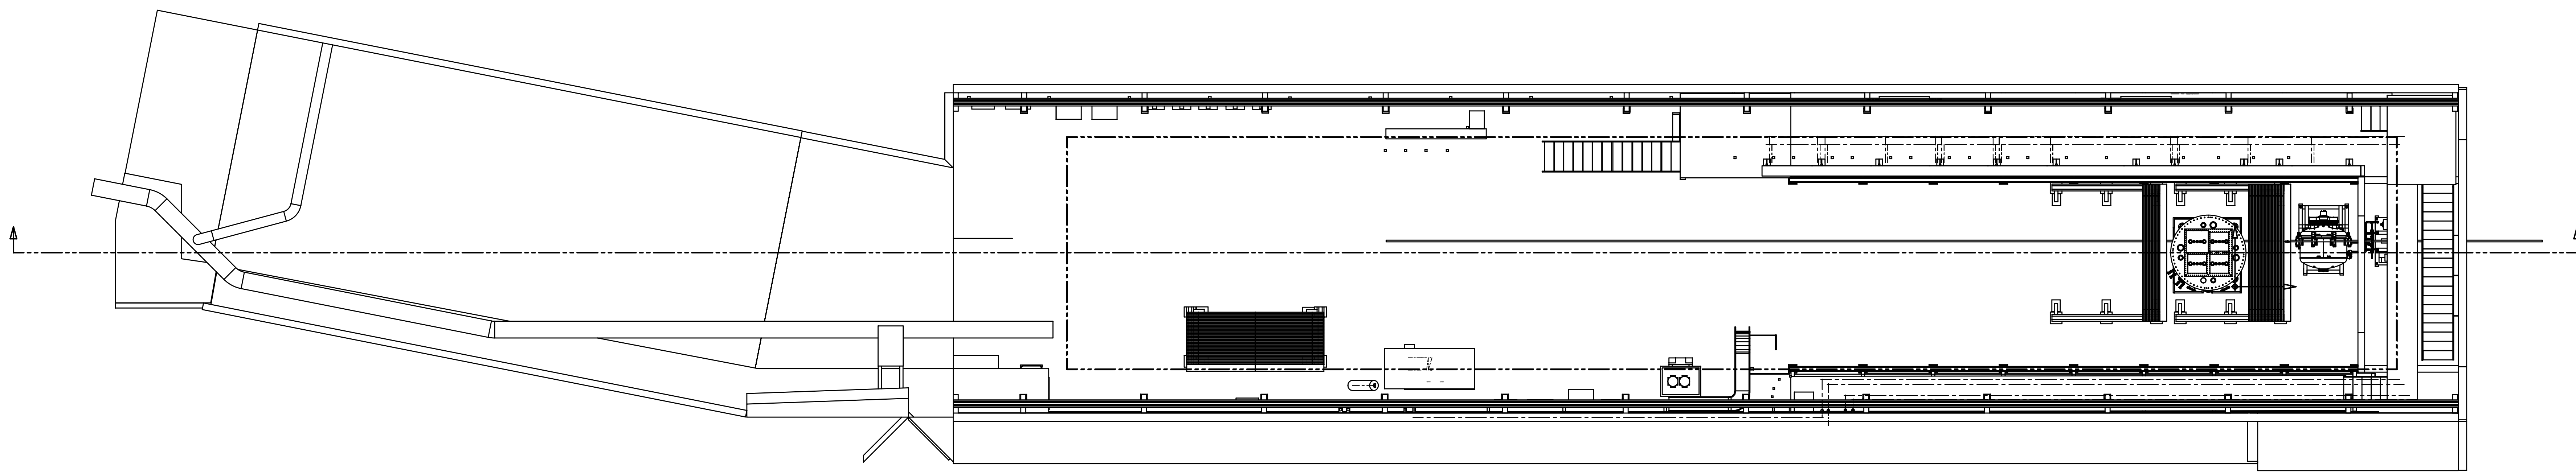

DETAIL B
 SCALE 1:32

UNLESS OTHERWISE SPECIFIED		DRWN	G. SMITH	DATE	16-JUL-2019	FERMI NATIONAL ACCELERATOR LABORATORY UNITED STATES DEPARTMENT OF ENERGY
1:XX	1:XXX	1:XX	1:XX	CHECKED	DATE	
BREAK ALL SHARP EDGES, MAX1		APPROVED		USED ON		NAME
DO NOT SCALE DRAWING						ARGON CUBE 2X2 / MINOS ACCESS TUNNEL AND HALL
DIMENSIONS BASED ON: ASME Y14.5-2009						SCALE
MAX MACHINE ALL SURFACES						1:64
DRAWING UNITS: INCHES						SIZE
						E
						DRAWING NUMBER
						F10123861
						SHEET
						1 of 1
						REV
						-

THIRD ANGLE PROJECTION